


# 測量図

2・2・2460号 香久山西部3号公園 面積約0.16ha

S=1:500

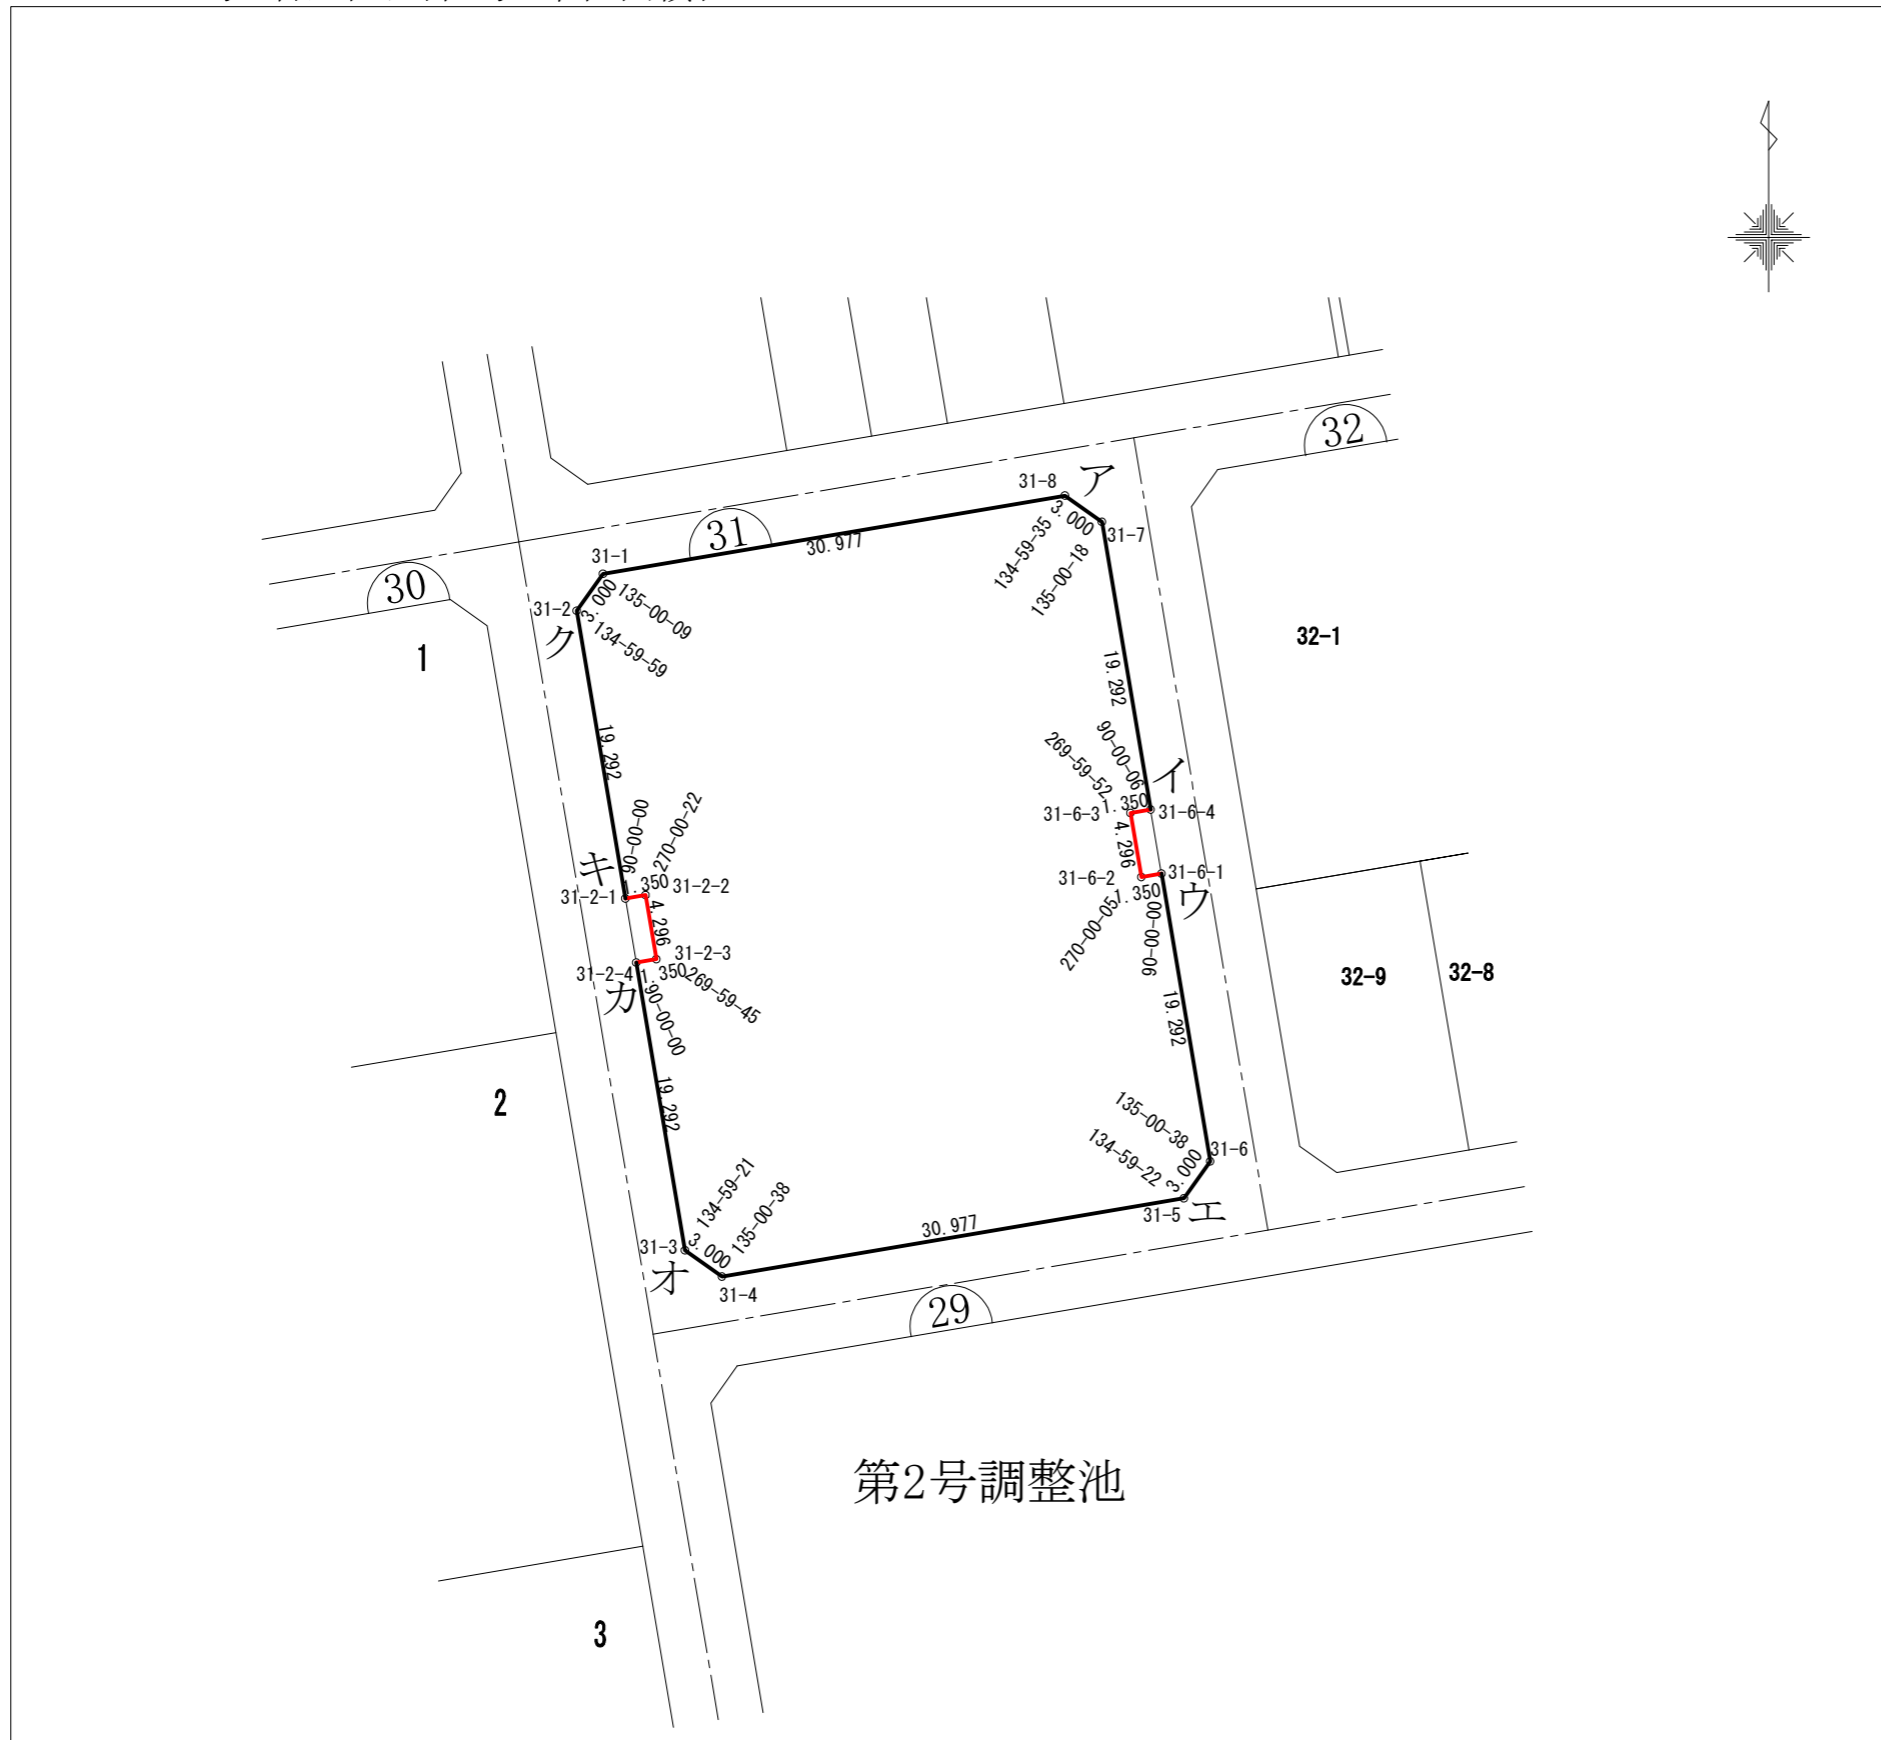

面積(座標法)計算書									
地番:	31街区								
測点名	[1]	[2]	[3]	[4]	[2]*[3]	[1]*[4]	方向角	内角	辺長
	X(i)	X(i+1)-X(i-1)	Y(i)	Y(i+1)-Y(i-1)					
31-1	-95762.064	-7.617	-13004.286	-32.279	99053.646462	3091103.663856	215-23-28	135-00-09	3.000
ク 31-2	-95764.509	-21.466	-13006.023	1.484	279187.289718	-142114.531356	170-23-20	134-59-59	19.292
キ 31-2-1	-95783.530	-18.796	-13002.802	4.552	244400.666392	-436006.628560	80-24-18	90-00-00	1.350
31-2-2	-95783.305	-4.011	-13001.471	2.047	52148.900181	-196068.425335	170-24-22	270-00-22	4.296
31-2-3	-95787.541	-4.461	-13000.755	-0.614	57996.368055	58813.550174	260-23-53	269-59-45	1.350
カ 31-2-4	-95787.766	-19.247	-13002.085	1.890	250251.129995	-181038.877740	170-23-32	90-00-00	19.292
オ 31-3	-95806.788	-20.759	-12998.865	5.666	269843.438535	-542841.260808	125-22-48	134-59-21	3.000
31-4	-95808.525	3.434	-12996.419	32.988	-44629.702846	-3160531.622700	80-23-26	135-00-38	30.977
エ 31-5	-95803.354	7.617	-12965.877	32.279	-98761.085109	-3092436.463766	35-22-48	134-59-22	3.000
31-6	-95800.908	21.467	-12964.140	-1.483	-278301.193380	142072.746564	350-23-30	135-00-38	19.292
ウ 31-6-1	-95781.887	18.796	-12967.360	-4.551	243734.498560	435903.367737	260-24-18	90-00-00	1.350
31-6-2	-95782.112	4.011	-12968.691	-2.049	-52017.491601	196257.547488	350-22-47	270-00-05	4.296
31-6-3	-95777.876	4.461	-12969.409	0.613	-57856.532549	-58711.837988	80-24-18	269-59-52	1.350
イ 31-6-4	-95777.651	19.246	-12968.078	-1.889	-249583.629188	180923.982739	260-23-30	90-00-06	19.292
31-7	-95758.630	20.759	-12971.298	-5.666	-269271.175182	542568.397580	305-23-44	135-00-18	3.000
ア 31-8	-95756.892	-3.434	-12973.744	-32.988	44551.836896	3158828.353296	260-23-19	134-59-35	30.977
合計					倍面積	3278.038819	-3278.038819		165.114
					面積	1639.019410	1639.019410 m <sup>2</sup>		
					坪数	495.80	495.80		

約0.16ha